



PROVINCIAL GOVERNMENT
SUDURPASHCHIM PROVINCE

Ministry of Social Development
Kailali


Detailed Design & Drawing
of
Brick Masonry Community Health Centre with Truss
DRAWING REPORT
Volume II

Submitted By:

2075 B.S



प्रदेश सचिव
प्रदेश सचिव

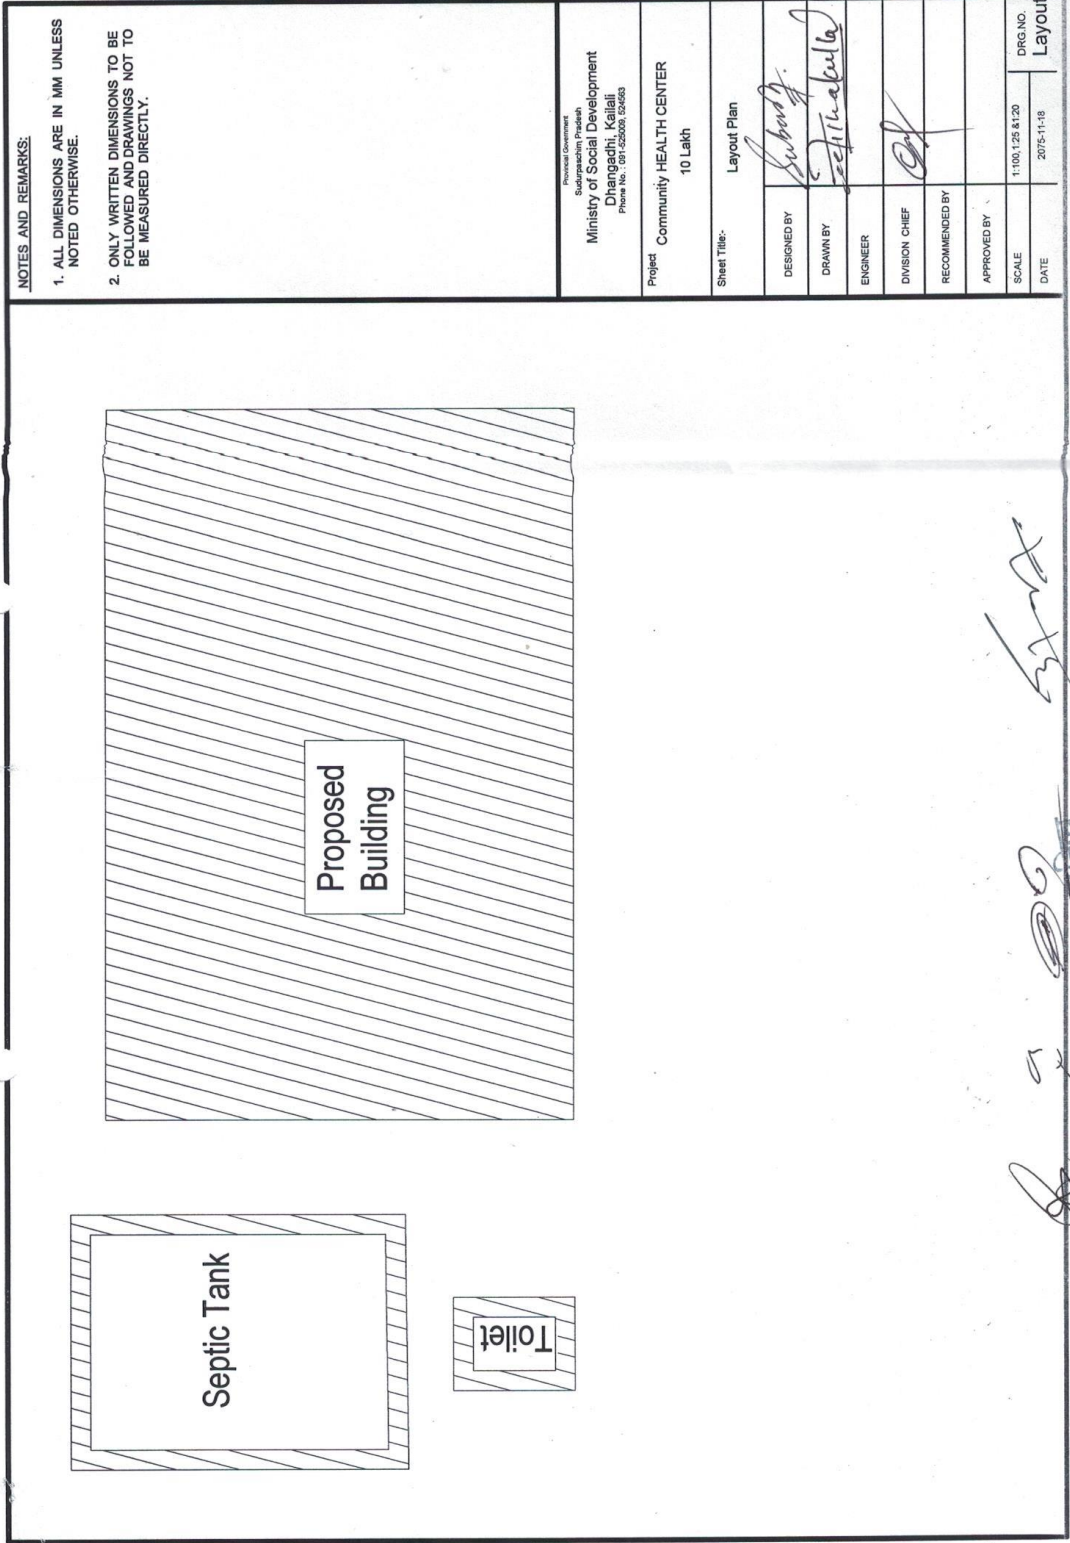

NOTES AND REMARKS:
 1. ALL DIMENSIONS ARE IN MM UNLESS NOTED OTHERWISE.
 2. ONLY WRITTEN DIMENSIONS TO BE FOLLOWED AND DRAWINGS NOT TO BE MEASURED DIRECTLY.

Ministry of Social Development
 Dhangadhi, Kailali
 Phone No. : 031-626301, 626353

Project: Community HEALTH CENTER
 10 Lakh

Sheet Title:- Layout Plan


DESIGNED BY	<i>Subodh</i>
DRAWN BY	<i>Satishkumar</i>
ENGINEER	
DIVISION CHIEF	<i>[Signature]</i>
RECOMMENDED BY	
APPROVED BY	

SCALE	1:100, 1:25 & 1:20	DRG. NO.	
DATE	2075-11-18	Layout	

[Signature]
 प्रदेश सचिव
 नगर मन्त्री

NOTES AND REMARKS:

- 1. ALL DIMENSIONS ARE IN MM UNLESS NOTED OTHERWISE.
- 2. ONLY WRITTEN DIMENSIONS TO BE FOLLOWED AND DRAWINGS NOT TO BE MEASURED DIRECTLY.

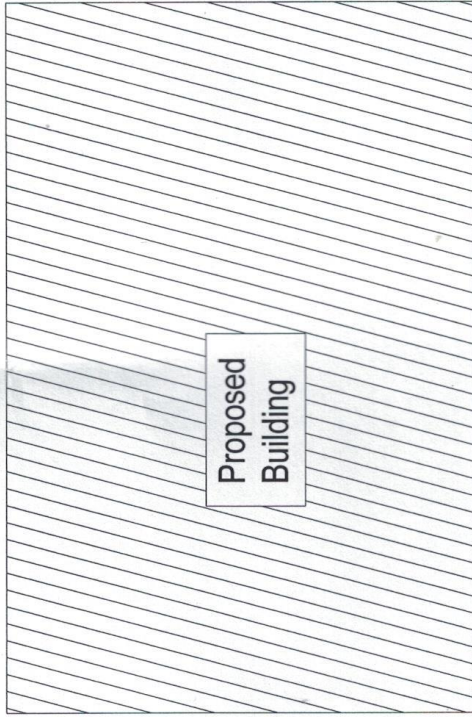

Project		Community HEALTH CENTER 10 Lakh
Sheet Title:		Layout Plan
DESIGNED BY	Subodh	
DRAWN BY	Sanku	
ENGINEER	Sanku	
DIVISION CHIEF	Sanku	
RECOMMENDED BY	Sanku	
APPROVED BY	Sanku	
SCALE	1:100, 1:25 & 1:20	DRG. NO.
DATE	2015-11-18	Layout

प्रदेश सचिव
FHO
FHO
FHO

Ministry of Social Development
Dhangadhi, Kailali
Phone No: 031-525200, 524553

Project: Community HEALTH CENTER
10 Lakh




Sheet Title: Layout Plan

DESIGNED BY: Subodh
DRAWN BY: Sanku
ENGINEER: Sanku
DIVISION CHIEF: Sanku
RECOMMENDED BY: Sanku
APPROVED BY: Sanku

SCALE: 1:100, 1:25 & 1:20
DATE: 2015-11-18
DRG. NO.: Layout

NOTES AND REMARKS:

1. ALL DIMENSIONS ARE IN MM UNLESS NOTED OTHERWISE.
2. ONLY WRITTEN DIMENSIONS TO BE FOLLOWED AND DRAWINGS NOT TO BE MEASURED DIRECTLY.

 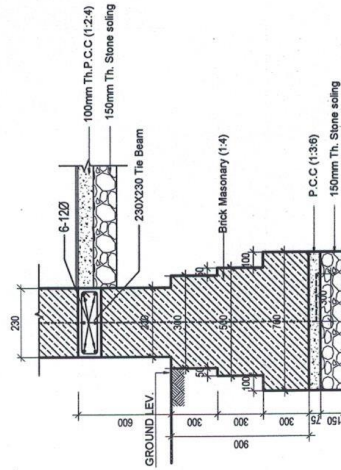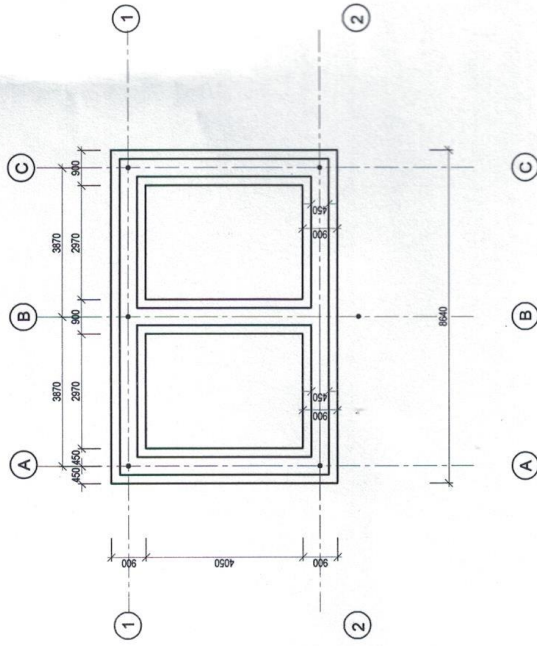

TIE BEAM DETAIL
Scale 1:20

WALL SECTION 1-1
Scale 1:25


Provincial Government Suddeshwari Pradhikar Ministry of Social Development Dhangadhi, Kelali Phone No. : 091-52000, 524653	
Project	Community HEALTH CENTER 10 Lath
Sheet Title:-	FOUNDATION DETAILS (URBAN HEALTH CENTER)
DESIGNED BY	<i>[Signature]</i>
DRAWN BY	<i>[Signature]</i>
ENGINEER	<i>[Signature]</i>
DIVISION CHIEF	<i>[Signature]</i>
RECOMMENDED BY	
APPROVED BY	
SCALE	1:100, 1:25 & 1:20
DATE	2075-11-18
	DRG NO. S 01

[Signature]
महोदय
मन्त्री


[Signature]
निवि प्रवेश सचिव

NOTES AND REMARKS:


1. ALL DIMENSIONS ARE IN MM UNLESS NOTED OTHERWISE.
2. ONLY WRITTEN DIMENSIONS TO BE FOLLOWED AND DRAWINGS NOT TO BE MEASURED DIRECTLY.

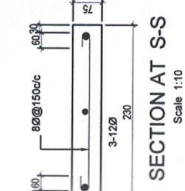


SECTION AT S-S
Scale 1:10

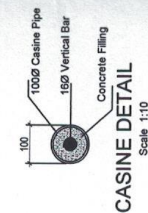


CASINE DETAIL
Scale 1:10

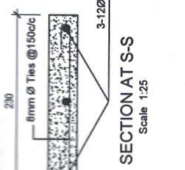

SECTION AT S-S
Scale 1:25

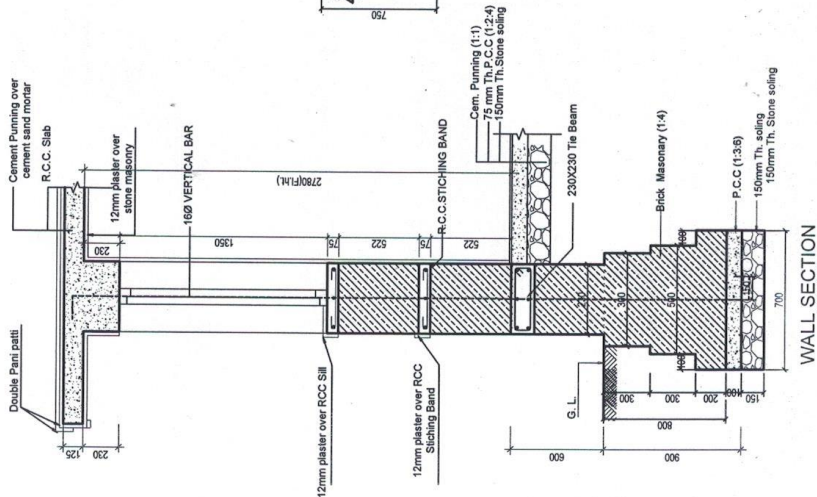

WALL SECTION
Scale 1:25

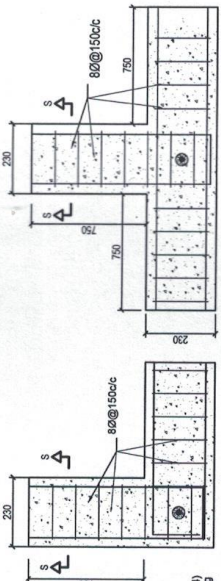


STITCHING BAND DETAILS AT CORNER AND T-JUNCTION
Concrete cube strength.

Planning & Supervision Sub-divisional Engineer Ministry of Social Development Dhannagathi, Kallali Phone No. 011-52000, 524953	
Project: Community HEALTH CENTER 10 Lakh	
Sheet Title:- DETAILS (URBAN HEALTH CENTER)	
DESIGNED BY	<i>[Signature]</i>
DRAWN BY	<i>[Signature]</i>
ENGINEER	
DIVISION CHIEF	<i>[Signature]</i>
RECOMMENDED BY	
APPROVED BY	
SCALE	1:100, 1:25 & 1:20
DATE	20/05-11-18
DRG NO	S 02


[Handwritten signatures and text]
 प्रवेश सचिव
 नमो मन्त्री

NOTES AND REMARKS:

1. ALL DIMENSIONS ARE IN MM UNLESS NOTED OTHERWISE.
2. ONLY WRITTEN DIMENSIONS TO BE FOLLOWED AND DRAWINGS NOT TO BE MEASURED DIRECTLY.

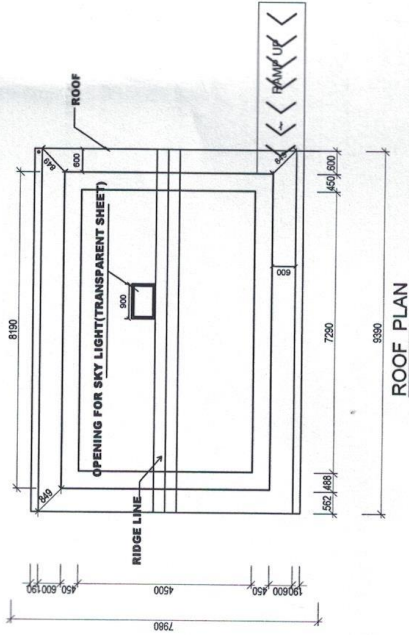

ROOF PLAN

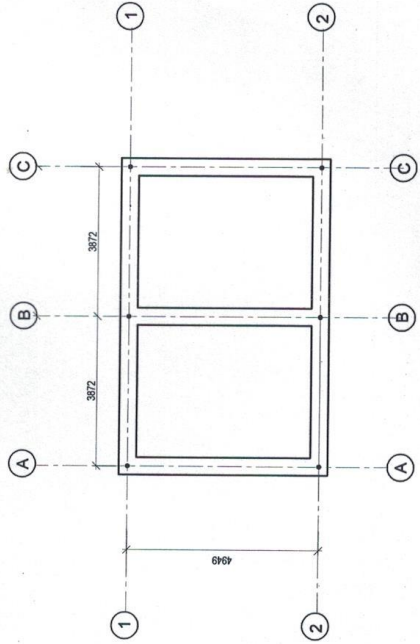


BEAM PLAN
Scale 1:100

Ministry of Social Development Suburban Council, Pune Dhansaghi, Kaila Phone No. 020-522008, 524583	
Project: Community HEALTH CENTER 10 Lakh	
Sheet Title: SLAB DETAILS (URBAN HEALTH CENTER)	
DESIGNED BY	<i>[Signature]</i>
DRAWN BY	<i>[Signature]</i>
ENGINEER	<i>[Signature]</i>
DIVISION CHIEF	<i>[Signature]</i>
RECOMMENDED BY	
APPROVED BY	
SCALE	1:100, 1:25 & 1:20
DATE	2075-11-18
DRG. NO.	S 03

[Signature]
 पदशा सचिव
 मंत्र मंडळ

भूतेश सरकार
सुदूरपश्चिम प्रदेश
सामाजिक विकास मन्त्रालय
कैलाली, नेपाल
२०७४

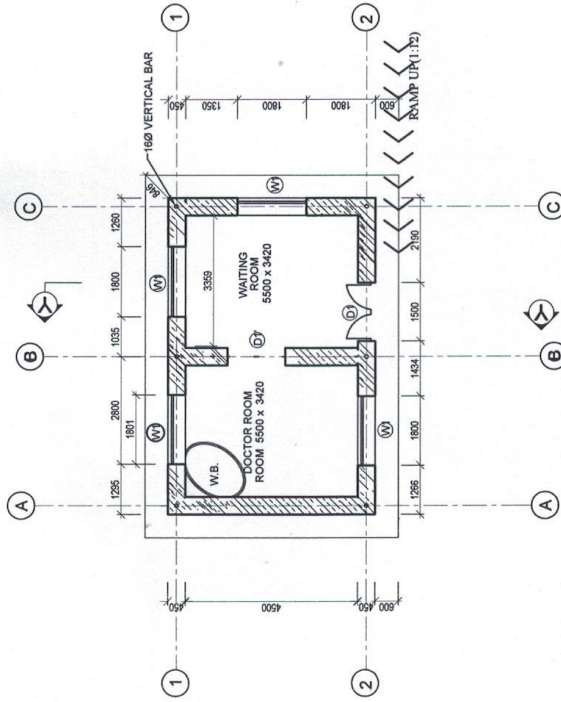


२. नोट: सामुदायिक स्वास्थ्य सेन्टर, तर्सका पिपलासका लागि

सुदूरपश्चिम प्रदेश
कैलाली, नेपाल
२०७४

NOTES AND REMARKS:


1. ALL DIMENSIONS ARE IN MM UNLESS NOTED OTHERWISE.
2. ONLY WRITTEN DIMENSIONS TO BE FOLLOWED AND DRAWINGS NOT TO BE MEASURED DIRECTLY.

Ministry of Social Development Dhangadhi, Kailali Phone No.: 977-25200, 824983	
Project	Community HEALTH CENTER 10 Lakh
Sheet Title:	FLOOR PLAN /SECTION (URBAN HEALTH CENTER)
DESIGNED BY	Surbajit
DRAWN BY	Articulation
ENGINEER	
DIVISION CHIEF	
RECOMMENDED BY	
APPROVED BY	
SCALE	1:100, 1:25 & 1:20
DATE	2075-11-18
DRG. NO.	A 01

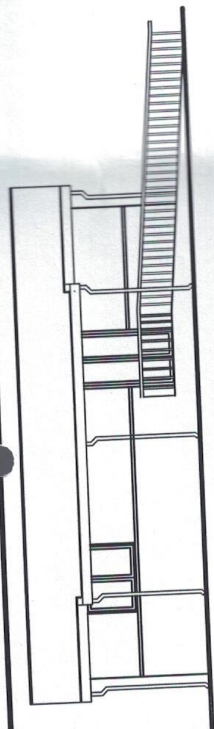

FRONT ELEVATION


CONTINUE SLOPE IF THERE ARE OTHER
POSSIBILITY FOR OVER HEAD TANK.
OPENING FOR SKY LIGHT

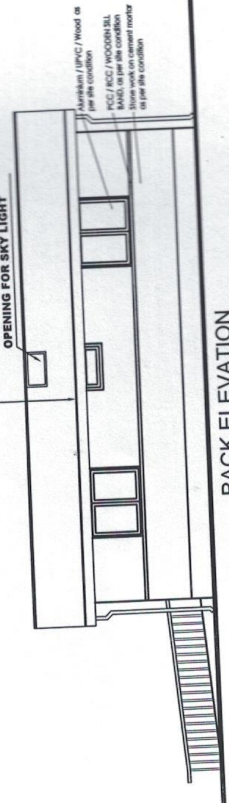


BACK ELEVATION



SIDE ELEVATION

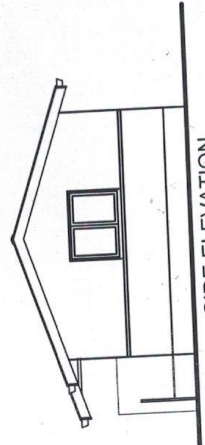

SIDE ELEVATION

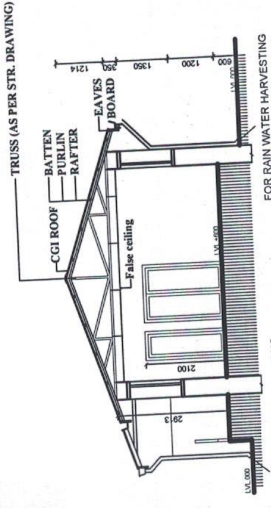


SECTION AT A-A

Provincial Government, State of Karnataka, Ministry of Social Development Dharmagadhi, Kallali Phone No.: 081-522028, 524593	
Project Community HEALTH CENTER 10 Lakh	
Sheet Title- ELEVATIONS (URBAN HEALTH CENTER)	
DESIGNED BY	<i>[Signature]</i>
DRAWN BY	<i>[Signature]</i>
ENGINEER	<i>[Signature]</i>
DIVISION CHIEF	<i>[Signature]</i>
RECOMMENDED BY	<i>[Signature]</i>
APPROVED BY	<i>[Signature]</i>
SCALE	1:100, 1:25 & 1:20
DATE	2015-11-18
	DRG. NO. A 02

[Signature]
 मन्त्रालय
 सचिव


[Signature]
 निदेश सचिव

SCHEDULE OF OPENINGS						
SN	Opening type	Size	Sill HL	Lintel HL	Frame Size	Remarks
1.	W1	1800x1350	1200	2550	75X125 (8'X1'5")	
2.	W2	900x1350	1574	2550	1	
3.	D1	1500x2550	-	2550	1	Double Leaf
4.	D1'	1500x2100	-	2550	1	Double Leaf
5.	D2	750x2550	-	2550	1	Single Leaf
6.	D2'	750x2100	-	2100	2	Single Leaf
7.	V1	1200X750	-	2250	1	Single Leaf

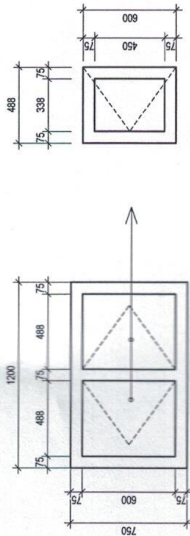


GLAZED SHUTTER


VENTILATION-V1=1

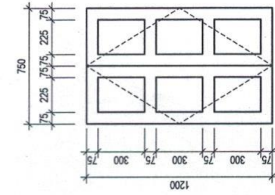


GLAZED SHUTTER

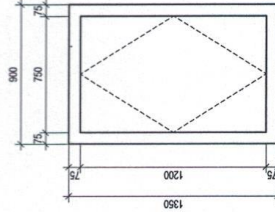

WINDOW-W2=1

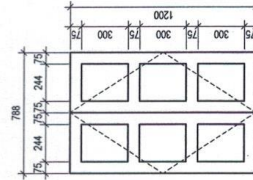


GLAZED SHUTTER

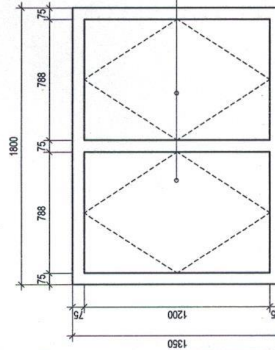

WINDOW-W1=4

Provincial Government Ministry of Social Development Dharampatti, Kailali Phone No. 031-25200, 25203	
Project	Community HEALTH CENTER 10 Lakh
Sheet Title-	OPENING DETAILS (URBAN HEALTH CENTER)
DESIGNED BY	<i>Sudhary</i>
DRAWN BY	<i>Ahmedulla</i>
ENGINEER	
DIVISION CHIEF	
RECOMMENDED BY	
APPROVED BY	
SCALE	1:100, 1:25 & 1:20
DATE	2075-11-18
DRG. NO.	A 03

Sudhary
 मि. प्रदेश सचिव
 मि. गज्जा

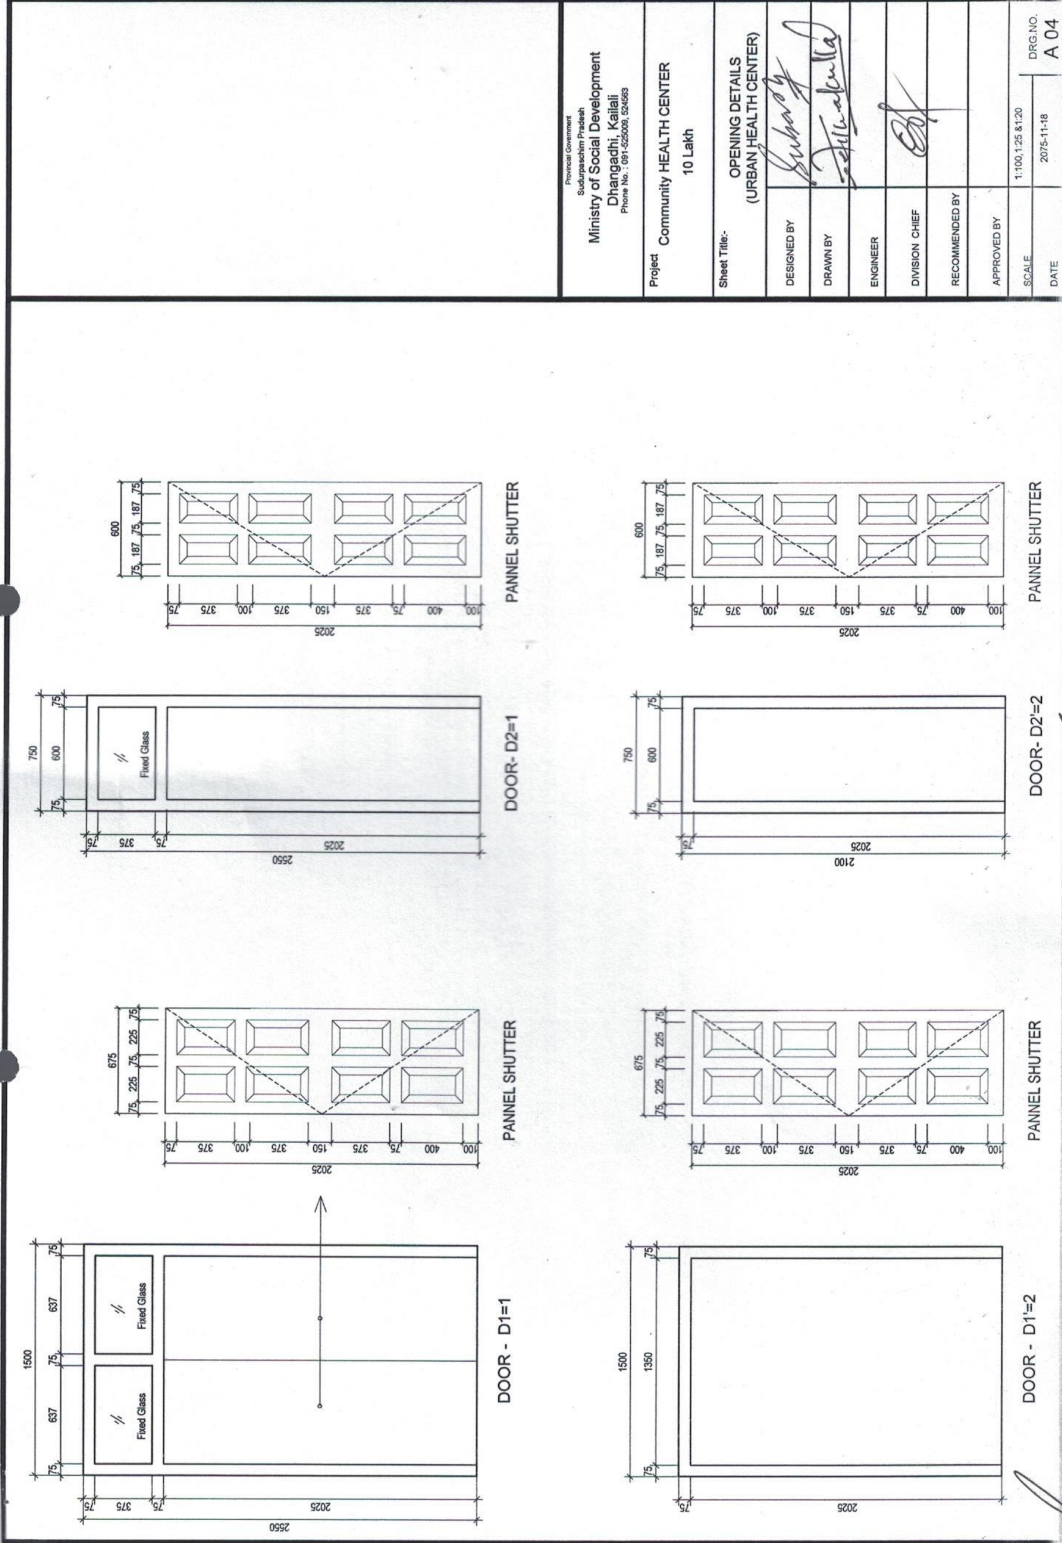

Provincial Government Sindhupalanchok Pradesh Ministry of Social Development Dhangadhi, Kailali Phone No. : 091-526006, 524693	
Project	Community HEALTH CENTER 10 Lakh
Sheet Title-	OPENING DETAILS (URBAN HEALTH CENTER)
DESIGNED BY	<i>[Signature]</i>
DRAWN BY	<i>[Signature]</i>
ENGINEER	<i>[Signature]</i>
DIVISION CHIEF	<i>[Signature]</i>
RECOMMENDED BY	
APPROVED BY	
SCALE	1:100, 1:25 & 1:20
DATE	2015-11-18
DRG. NO.	A 04

[Signature]
 सहायक मन्त्री

[Signature]
 प्रदेश सचिव

[Signature]

NAME OF PROJECT :





TOILET


Drawn By: *[Signature]*
 Checked By: *[Signature]*
 Approved By: *[Signature]*

DATE: MARCH 3, 2018


DWG NO: P1701
 SHEET NO: 01

ಶಿಬಿರ ಕಾರ್ಯಕ್ರಮ

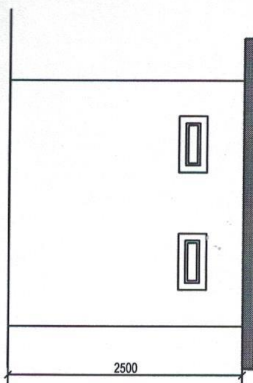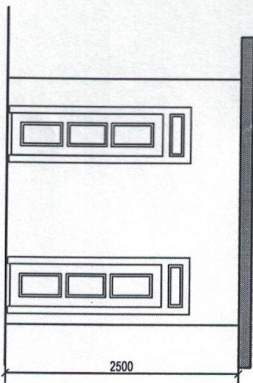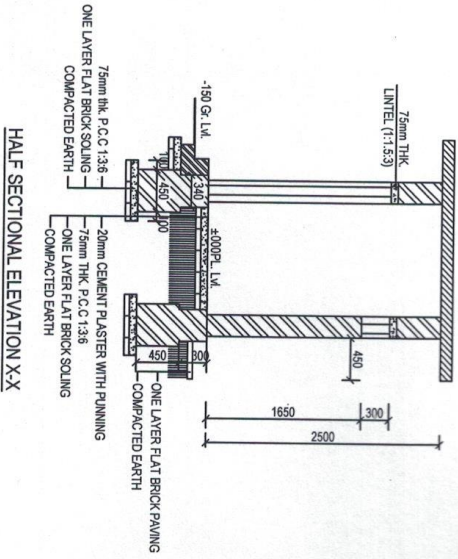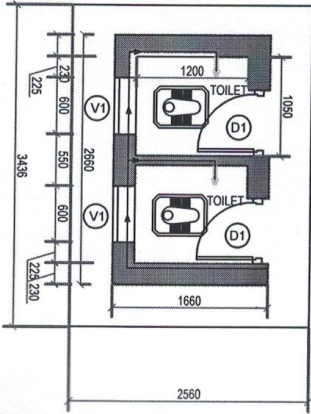


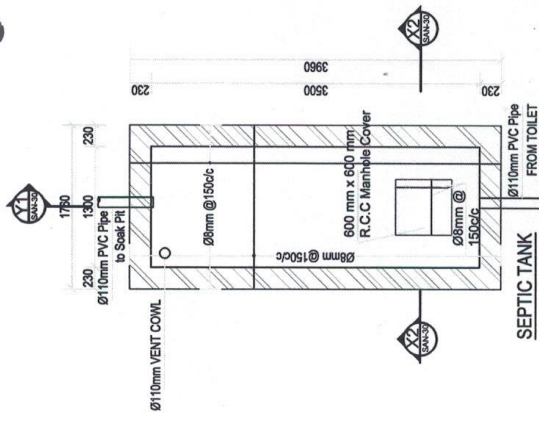


SEPTIC TANK

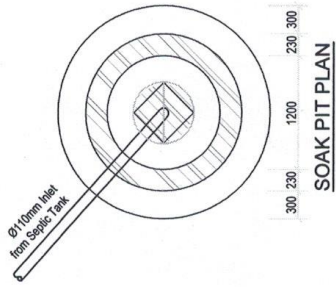


SOAK PIT PLAN

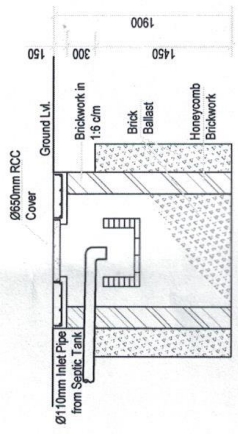


SOAK SECTION

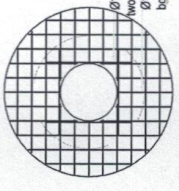



REINFORCEMENT LAYOUT IN SOAK PIT COVER SLAB PLAN

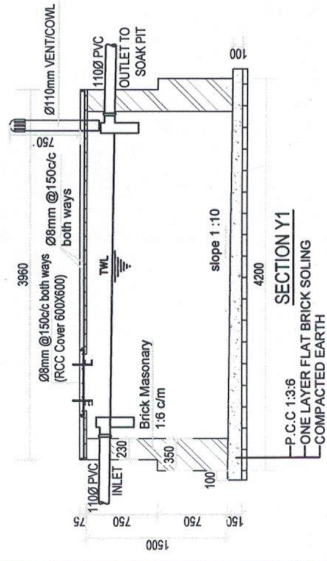

SECTION Y1

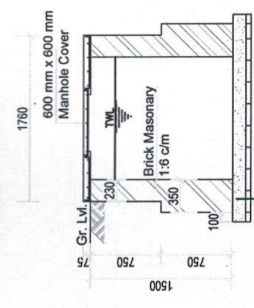


SECTION X2

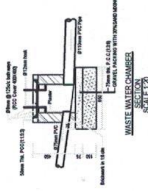 


Prepared by: Checked by: Approved by:	NAME OF PROJECT: TOILET	DNGO NO.: PT/01
		SHEET No.: 02
Prepared by: Checked by: Approved by:	DATE: MARCH 3, 2018	Scale: 1:10, 1:50, 1:200
Ministry of Social Development DHANADHI, KARALI	1700 1700 सिवा	

NOTES AND REMARKS:

1. ALL DIMENSIONS ARE IN MM UNLESS NOTED OTHERWISE.
2. ONLY WRITTEN DIMENSIONS TO BE FOLLOWED AND DRAWINGS NOT TO BE MEASURED DIRECTLY.

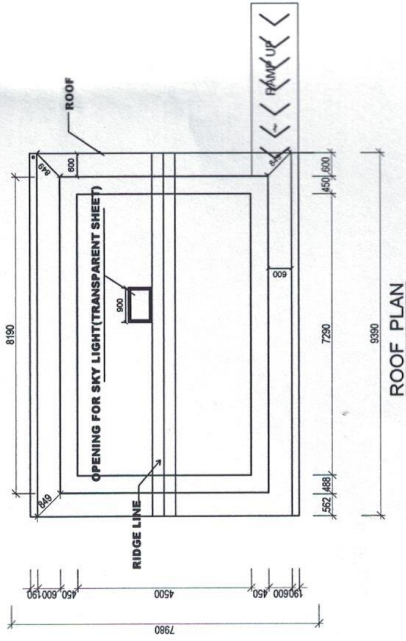

ROOF PLAN

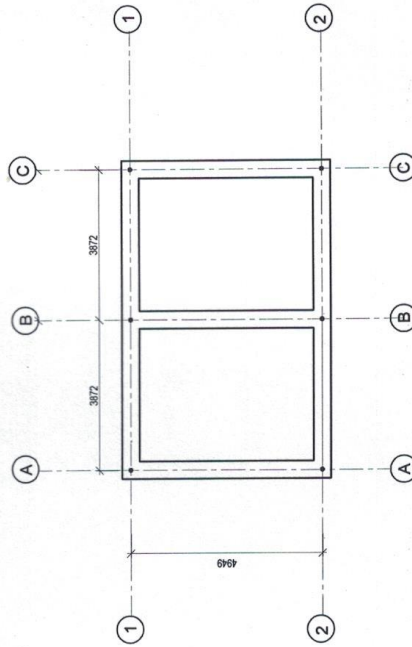

BEAM PLAN
Scale: 1:100

Provincial Government Suburban-Pradesh Ministry of Social Development Dhangadhi, Kailali Phone No.: 031-525000, 524950	
Project	Community HEALTH CENTER 10 Lakh
Sheet Title:	SLAB DETAILS (URBAN HEALTH CENTER)
DESIGNED BY	<i>Subodh</i>
DRAWN BY	<i>Pratik</i>
ENGINEER	
DIVISION CHIEF	<i>[Signature]</i>
RECOMMENDED BY	
APPROVED BY	
SCALE	1:100, 1:25 & 1:20
DATE	2075-11-18
DRG. NO.	S 03

[Signature]
मन्त्री

[Signature]
प्रदेश सचिव